


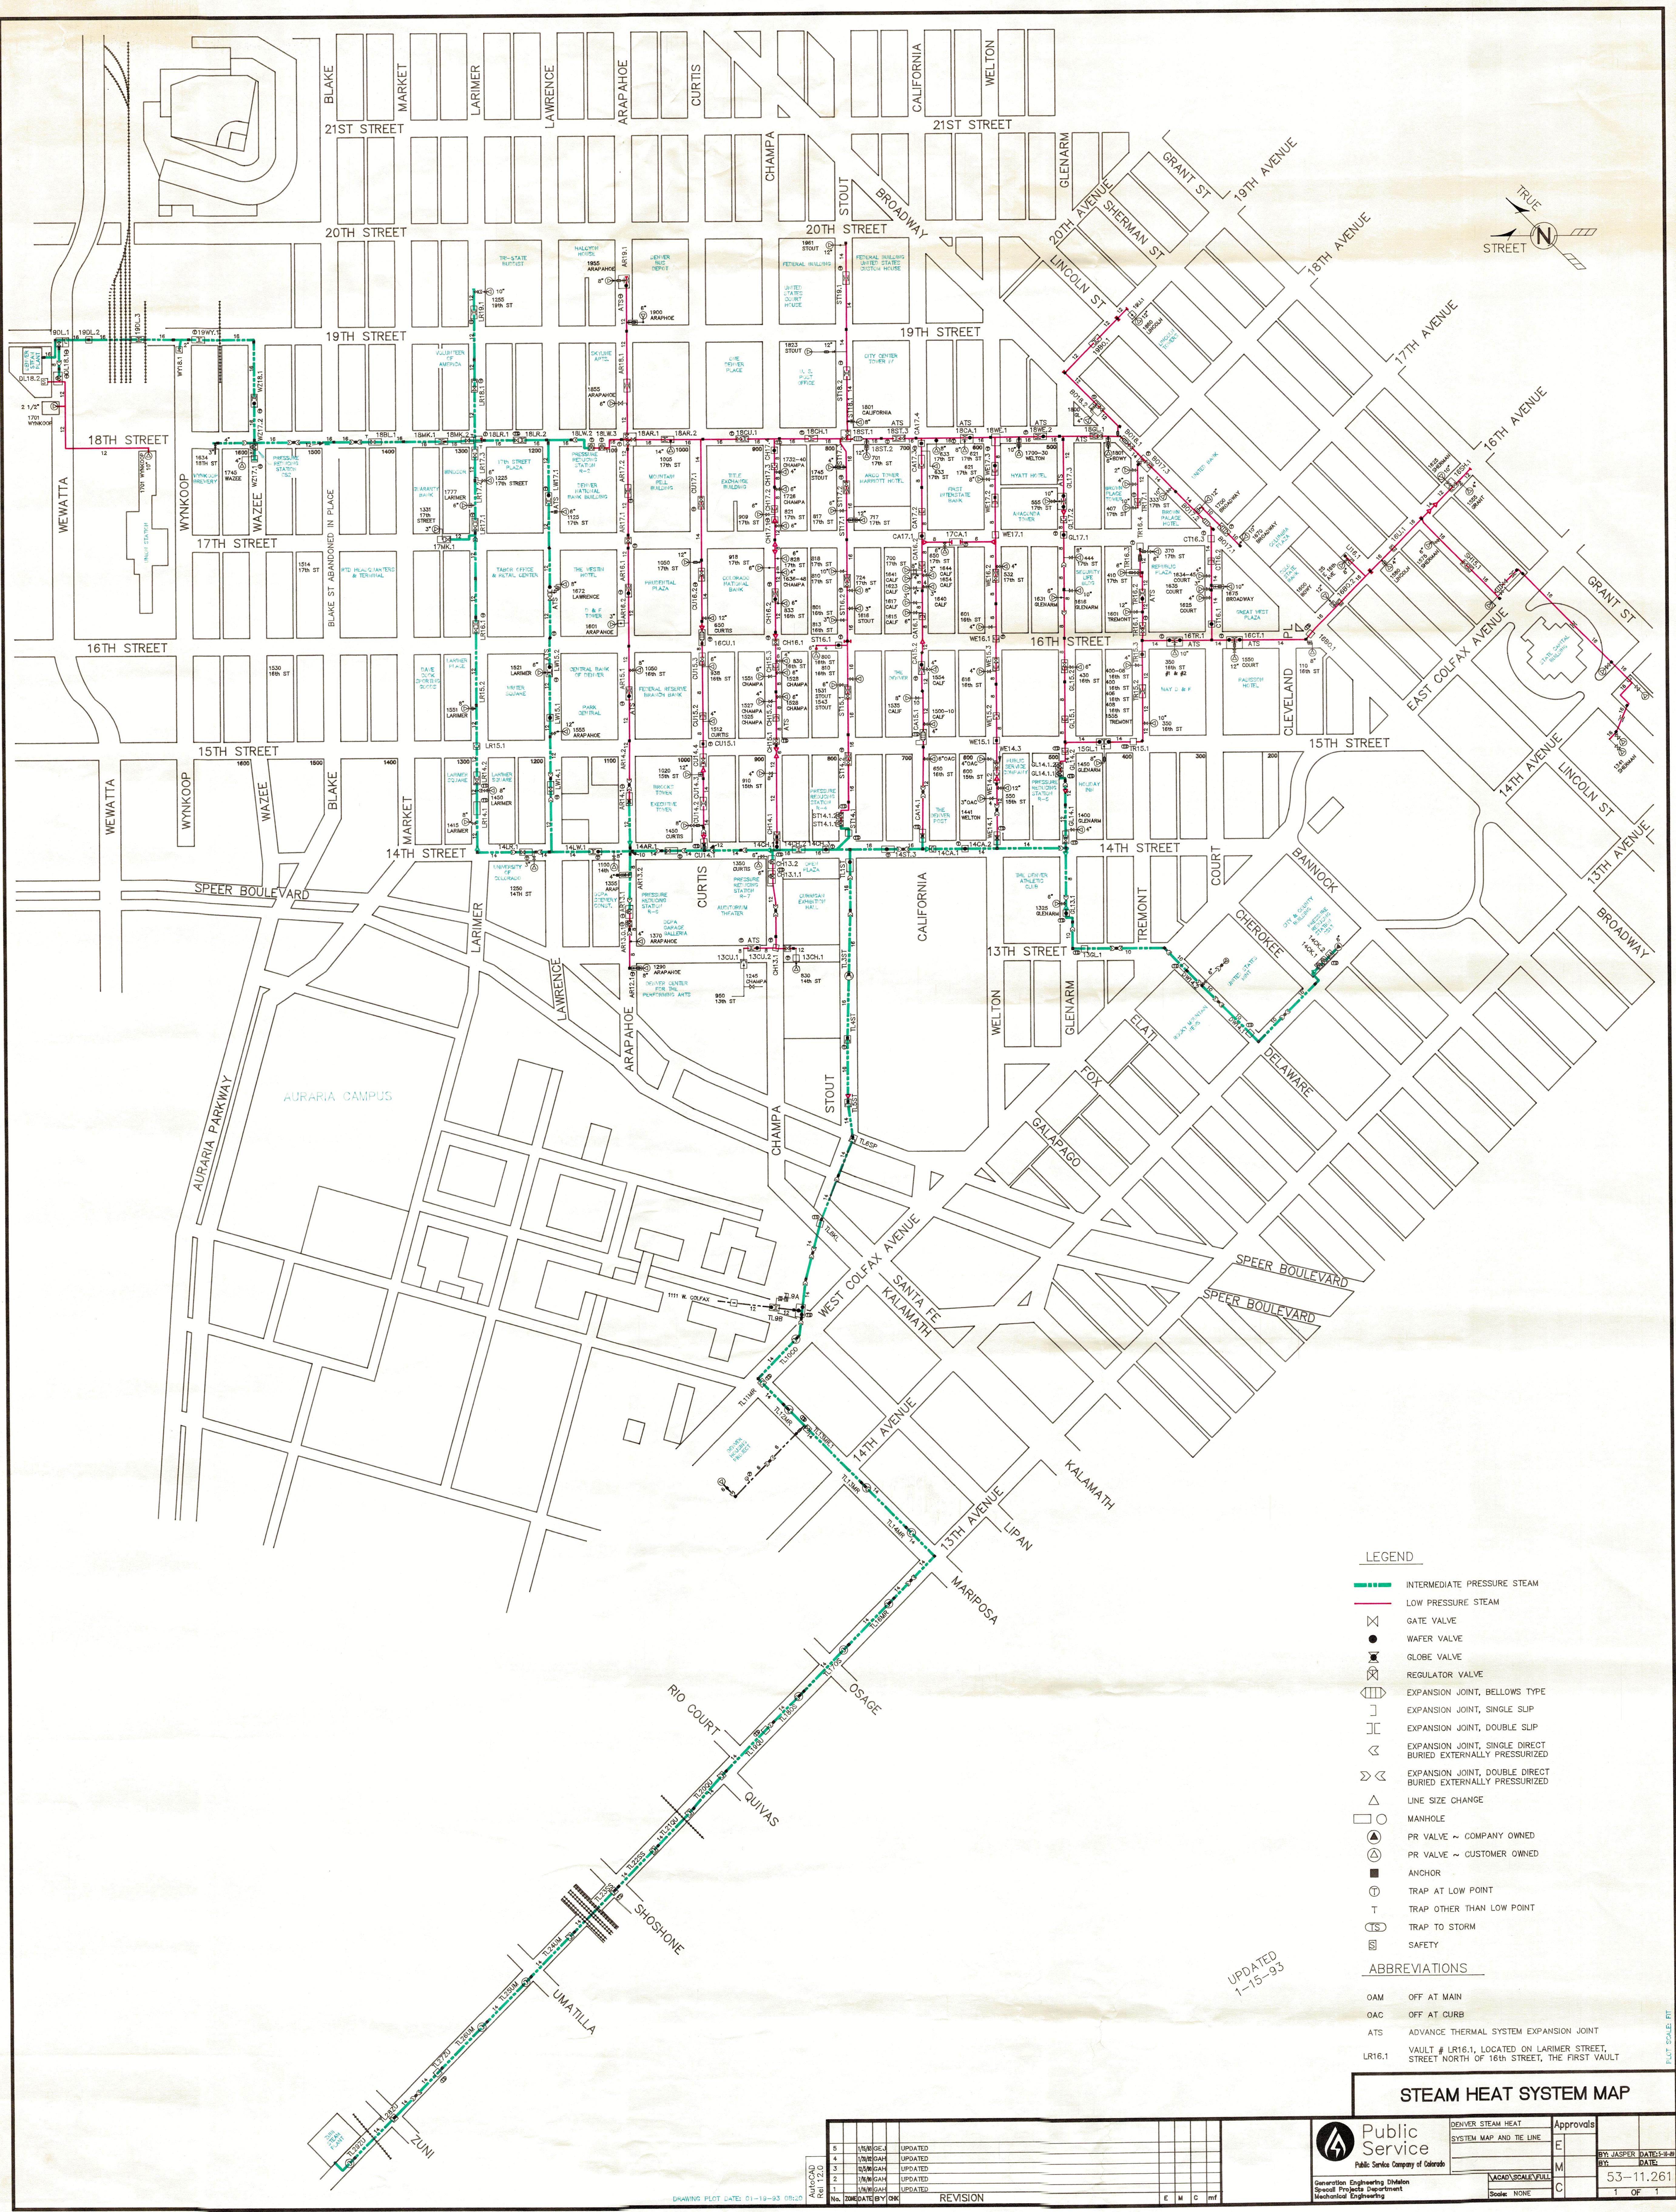

- LEGEND**
- INTERMEDIATE PRESSURE STEAM
 - LOW PRESSURE STEAM
 - GATE VALVE
 - WAFER VALVE
 - GLOBE VALVE
 - REGULATOR VALVE
 - EXPANSION JOINT, BELLOWS TYPE
 - EXPANSION JOINT, SINGLE SLIP
 - EXPANSION JOINT, DOUBLE SLIP
 - EXPANSION JOINT, SINGLE DIRECT BURIED EXTERNALLY PRESSURIZED
 - EXPANSION JOINT, DOUBLE DIRECT BURIED EXTERNALLY PRESSURIZED
 - LINE SIZE CHANGE
 - MANHOLE
 - PR VALVE ~ COMPANY OWNED
 - PR VALVE ~ CUSTOMER OWNED
 - ANCHOR
 - TRAP AT LOW POINT
 - TRAP OTHER THAN LOW POINT
 - TRAP TO STORM
 - SAFETY
- ABBREVIATIONS**
- OAM OFF AT MAIN
 - OAC OFF AT CURB
 - ATS ADVANCE THERMAL SYSTEM EXPANSION JOINT
 - LR16.1 VAULT # LR16.1, LOCATED ON LARIMER STREET, STREET NORTH OF 16TH STREET, THE FIRST VAULT

UPDATED
1-15-93

NO.	DATE	BY	CHK	REVISION	E	M	C	ml
5	1/15/93	ML	ML	UPDATED				
4	1/15/93	ML	ML	UPDATED				
3	1/15/93	ML	ML	UPDATED				
2	1/15/93	ML	ML	UPDATED				
1	1/15/93	ML	ML	UPDATED				

Public Service
Public Service Company of Colorado
Generation Engineering Division
Special Projects Department
Mechanical Engineering

STEAM HEAT SYSTEM MAP
DELIVER STEAM HEAT
SYSTEM MAP AND TIE LINE
Approvals
E
M
C
Scale: NONE

SH. JASPER DATE: 1-15-93
DATE: 1-15-93
53-11.261
1 OF 1