


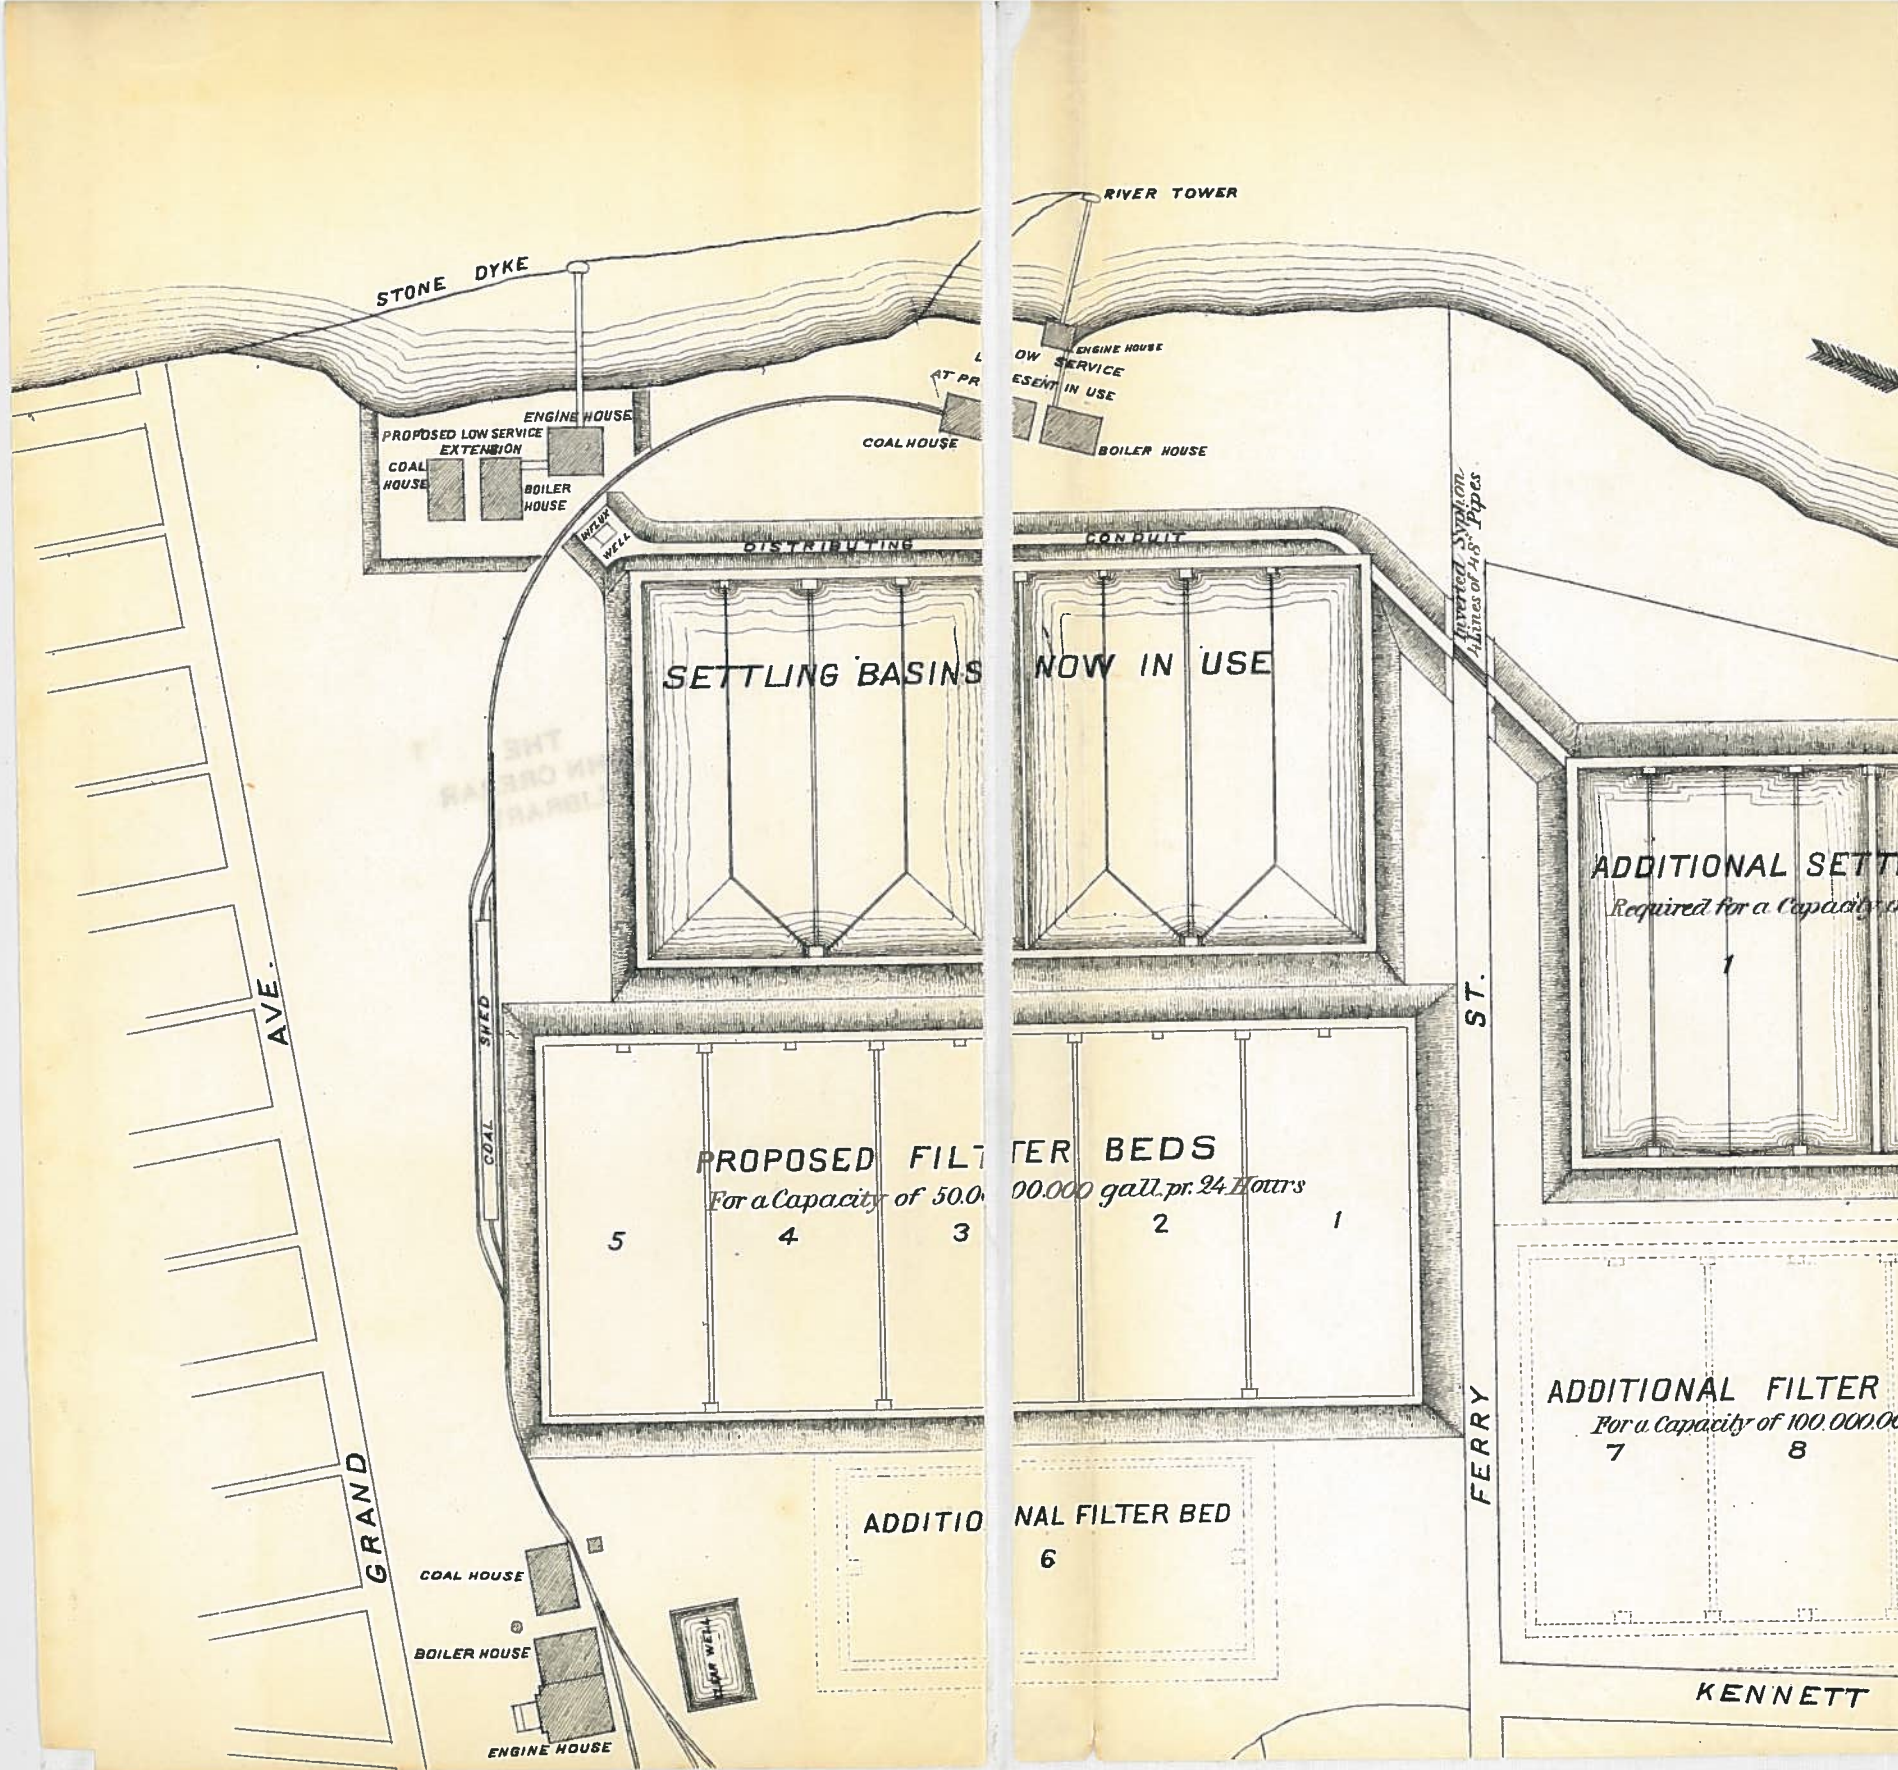

PLAN OF WATER WORKS

Low Service Extension, located at Bissell's Point.

